



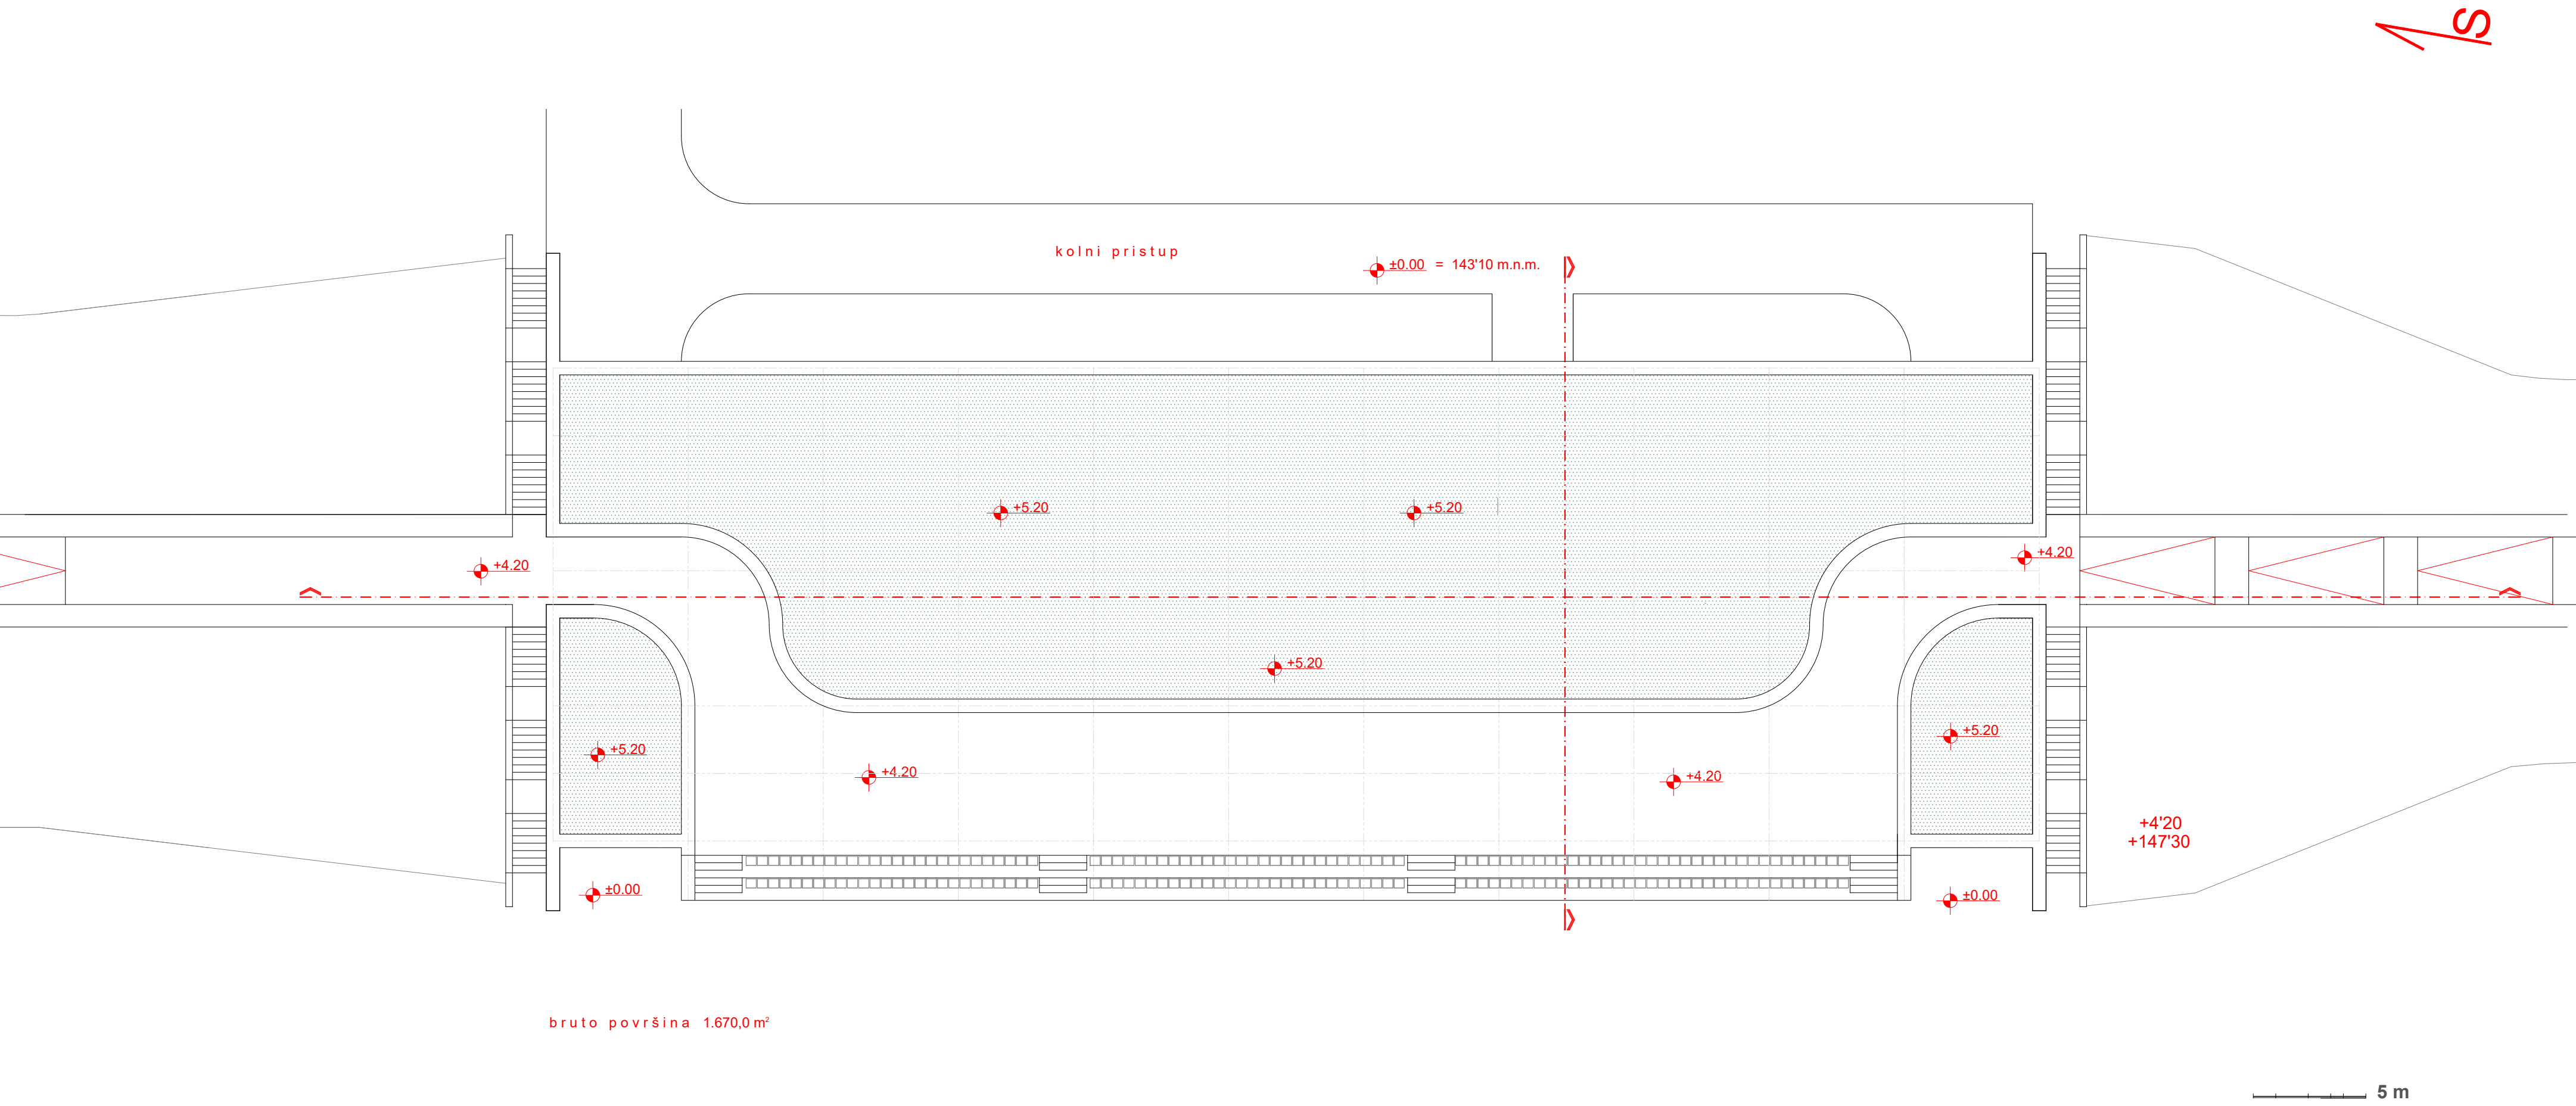

IDEJNO RJEŠENJE ZGRADE ATLETSKOG STADIONA POŽEGA TLOCRT KROVA MJ 1:200 LIST 3

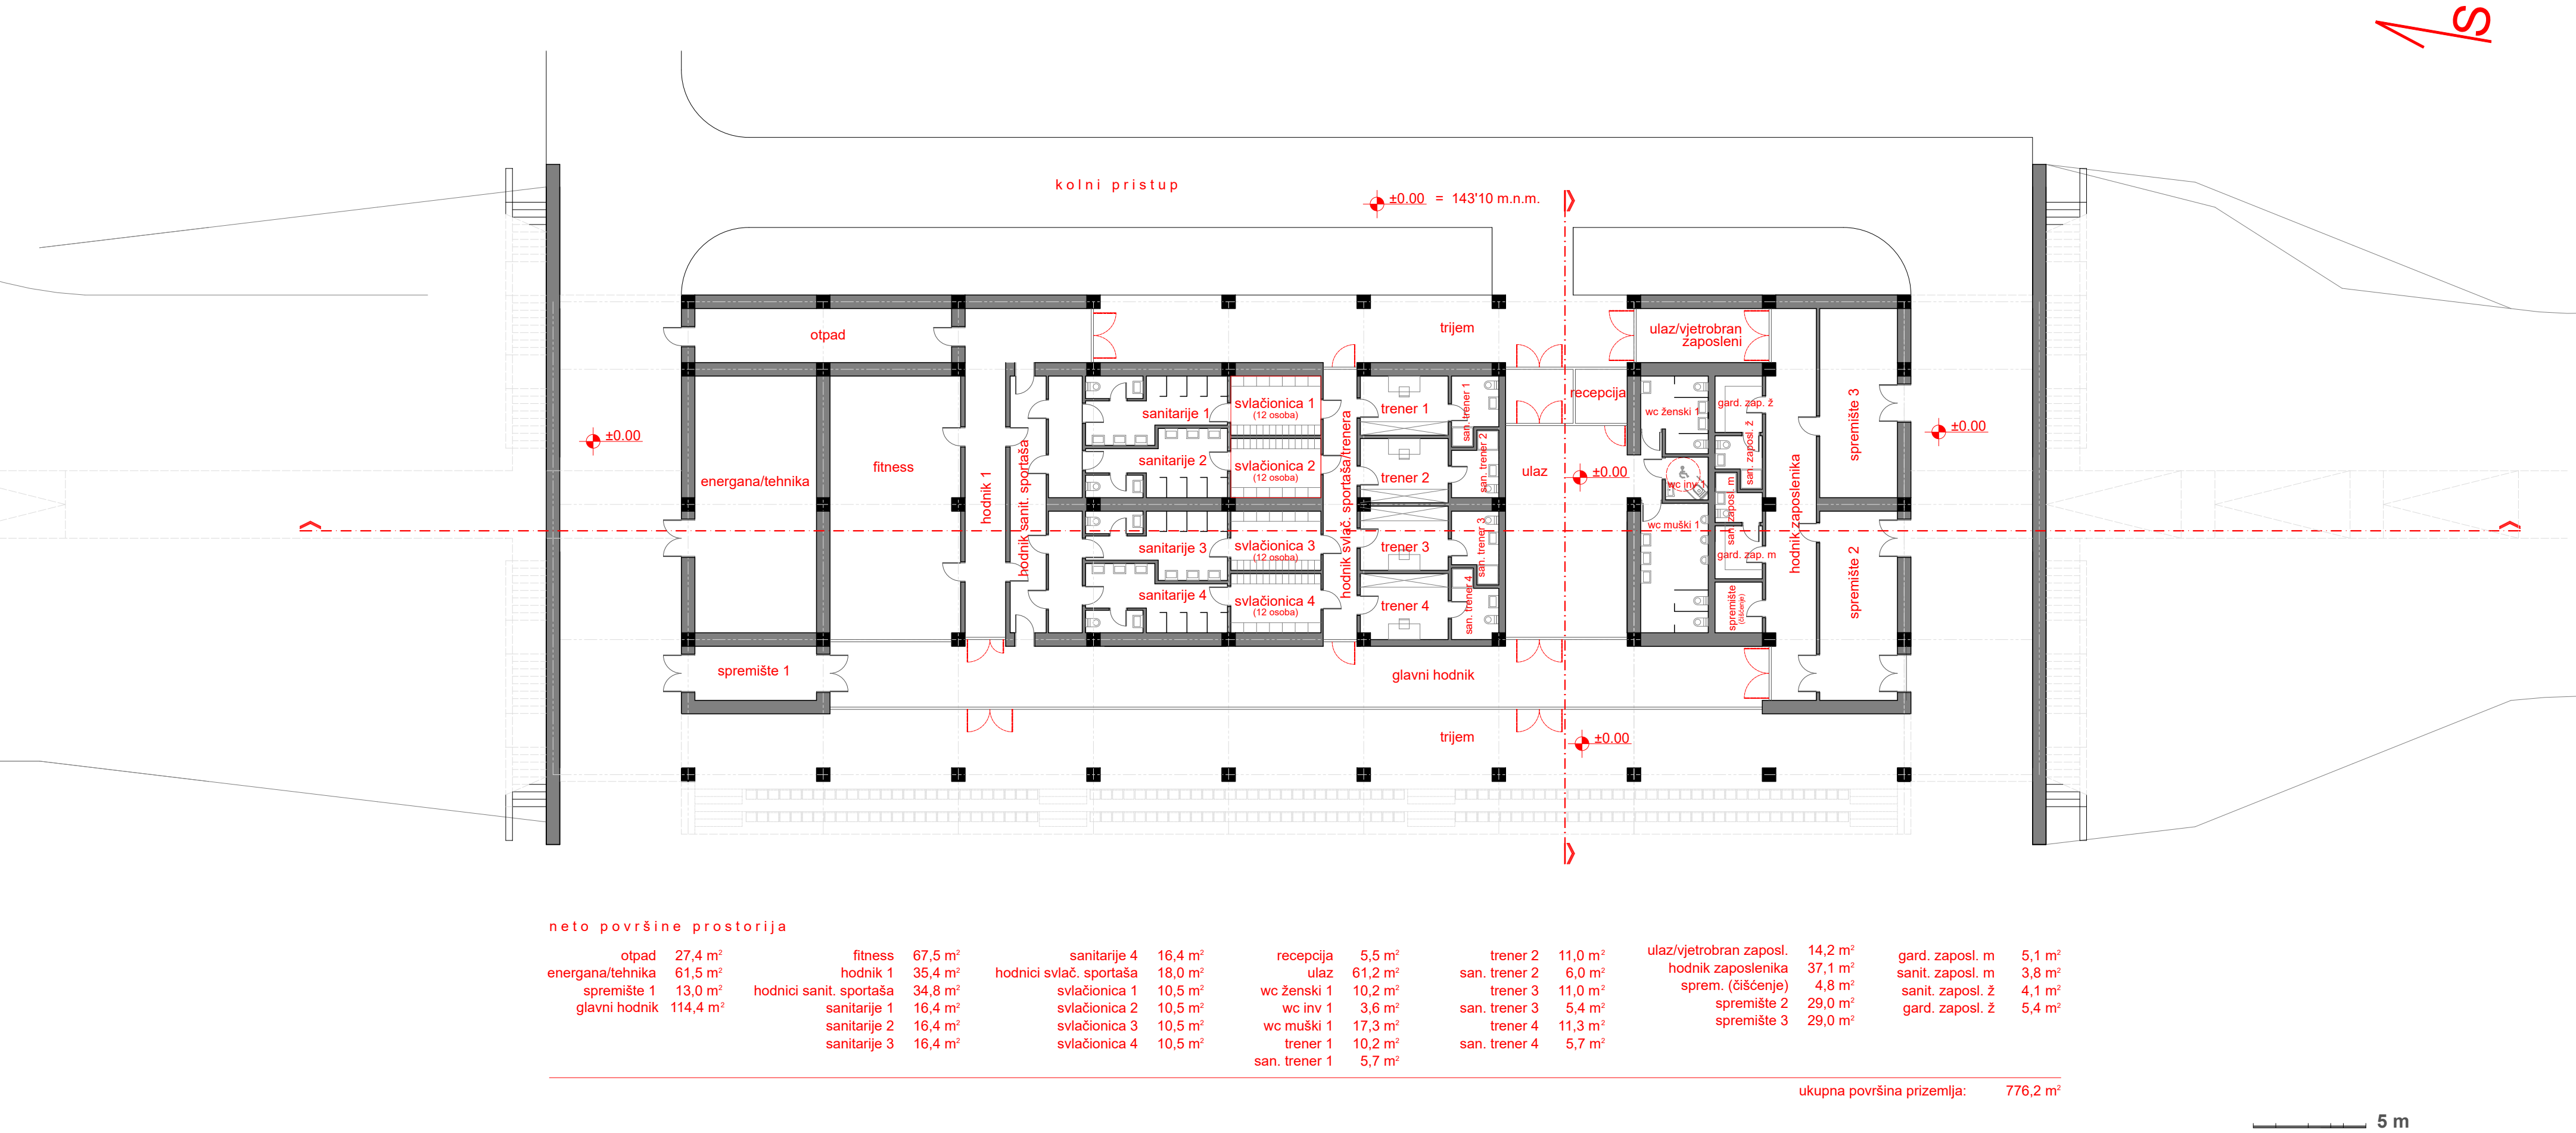

IDEJNO RJEŠENJE ZGRADE ATLETSKOG STADIONA POŽEGA TLOCRT PRIZEMLJA MJ 1:200 LIST 2